


# Sample Site Plan

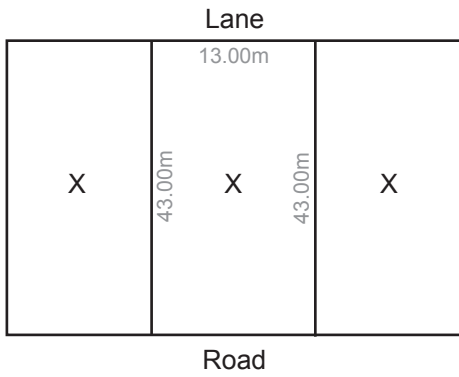


Lot Area: XXX.XXm<sup>2</sup>  
 House Area: XXX.XXm<sup>2</sup>  
 House Coverage: XX.XX%  
 Garage Area: XX.XXm<sup>2</sup>  
 Garage Coverage: XX.XX%  
 Total Site Coverage: XX.XX%

Zoning: Zone Type

House type: 2-storey  
 Finished floor: XX.XX  
 Bottom of footing: XX.XX  
 Finished grade at  
   front step: XX.XX  
   back of house: XX.XX

## Landscaping Legend

- (1) New deciduous tree  
50mm caliper
- (1) New coniferous tree  
2.5m height
- (6) New shrubs  
300 - 450 mm spread
- (1) Existing deciduous tree  
to be preserved 100mm caliper
- New seed or sod

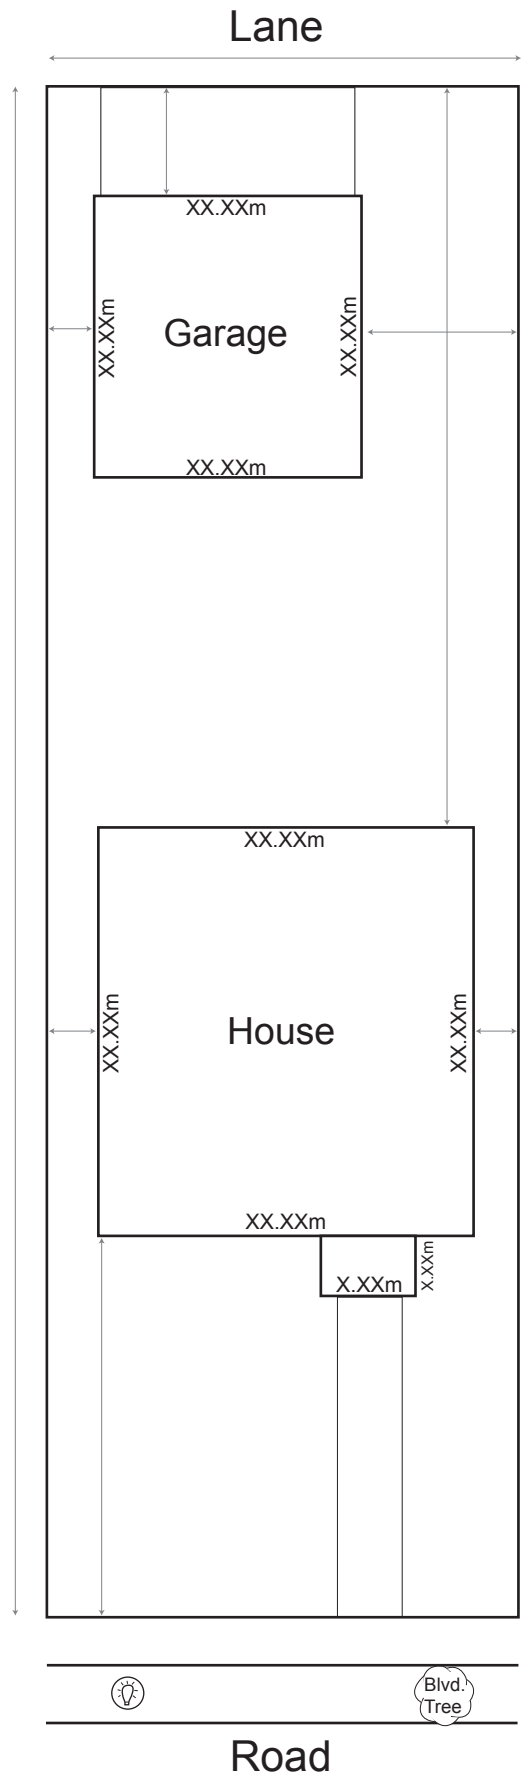

Municipal Address

12345 - 678 Street NW

Legal Address

Lot: X Block: 00 Plan: 0000

Date: Month Day, Year

Scale: 1: XXX

